





Side

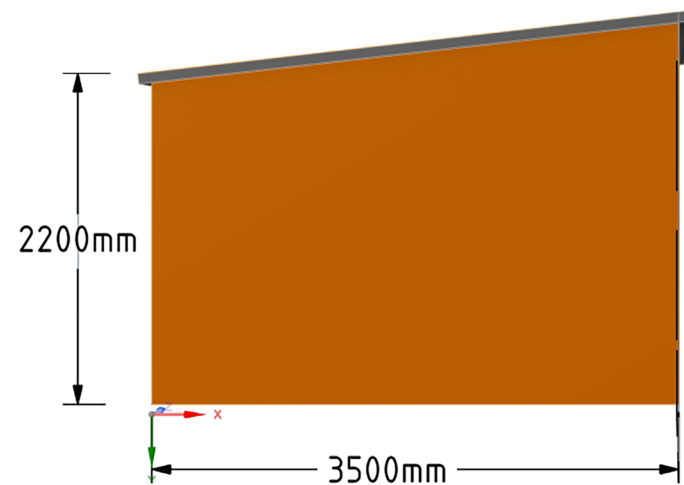

Front

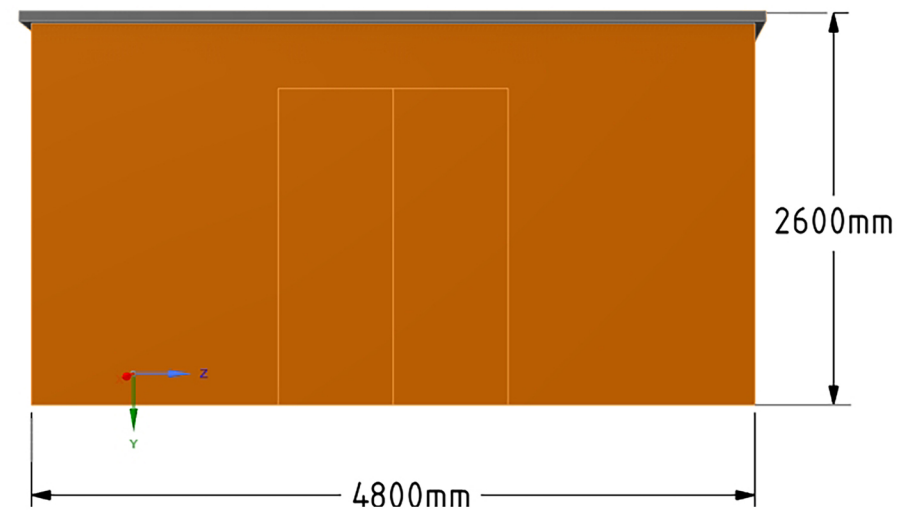

Rear

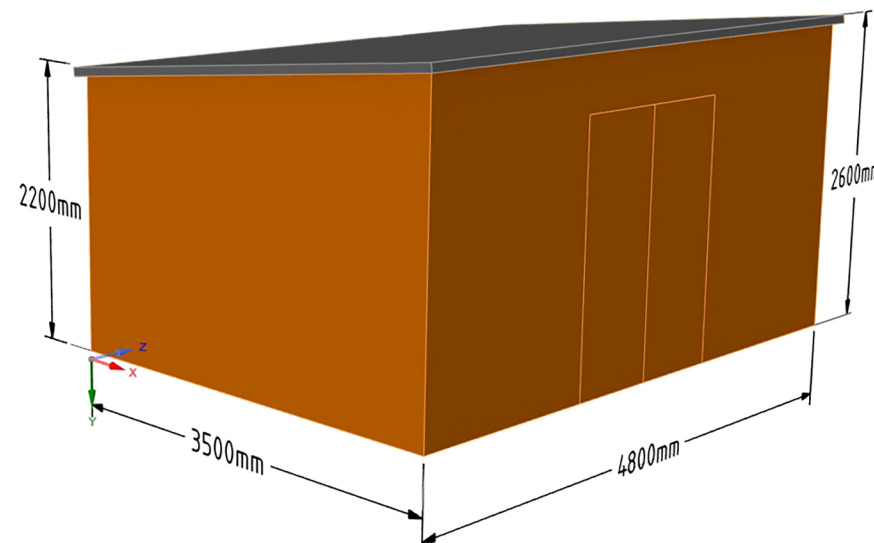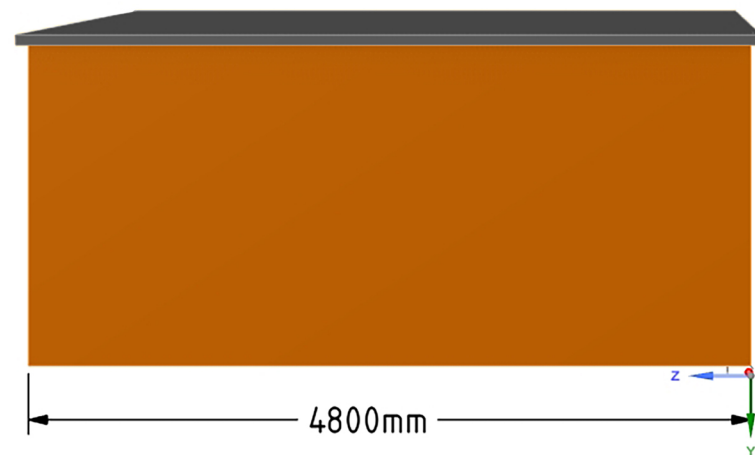

Client
Cop House Farm
Flint Road
Saltney Ferry
Chester,
CH4 0BW



Date	REVISION	
Info		
4.8x3.5m Distribution Building connected with solar farmon land at CH4 0BW		
DWG NO.		A3
DJE PV 257-0B4-002		Scale: 1:50
SHEET 1 OF 1		

D Jones Electrical & Mechanical Contractors,
Mile Oak Industrial Estate,
MO45,
Oswestry
SY10 8GA