


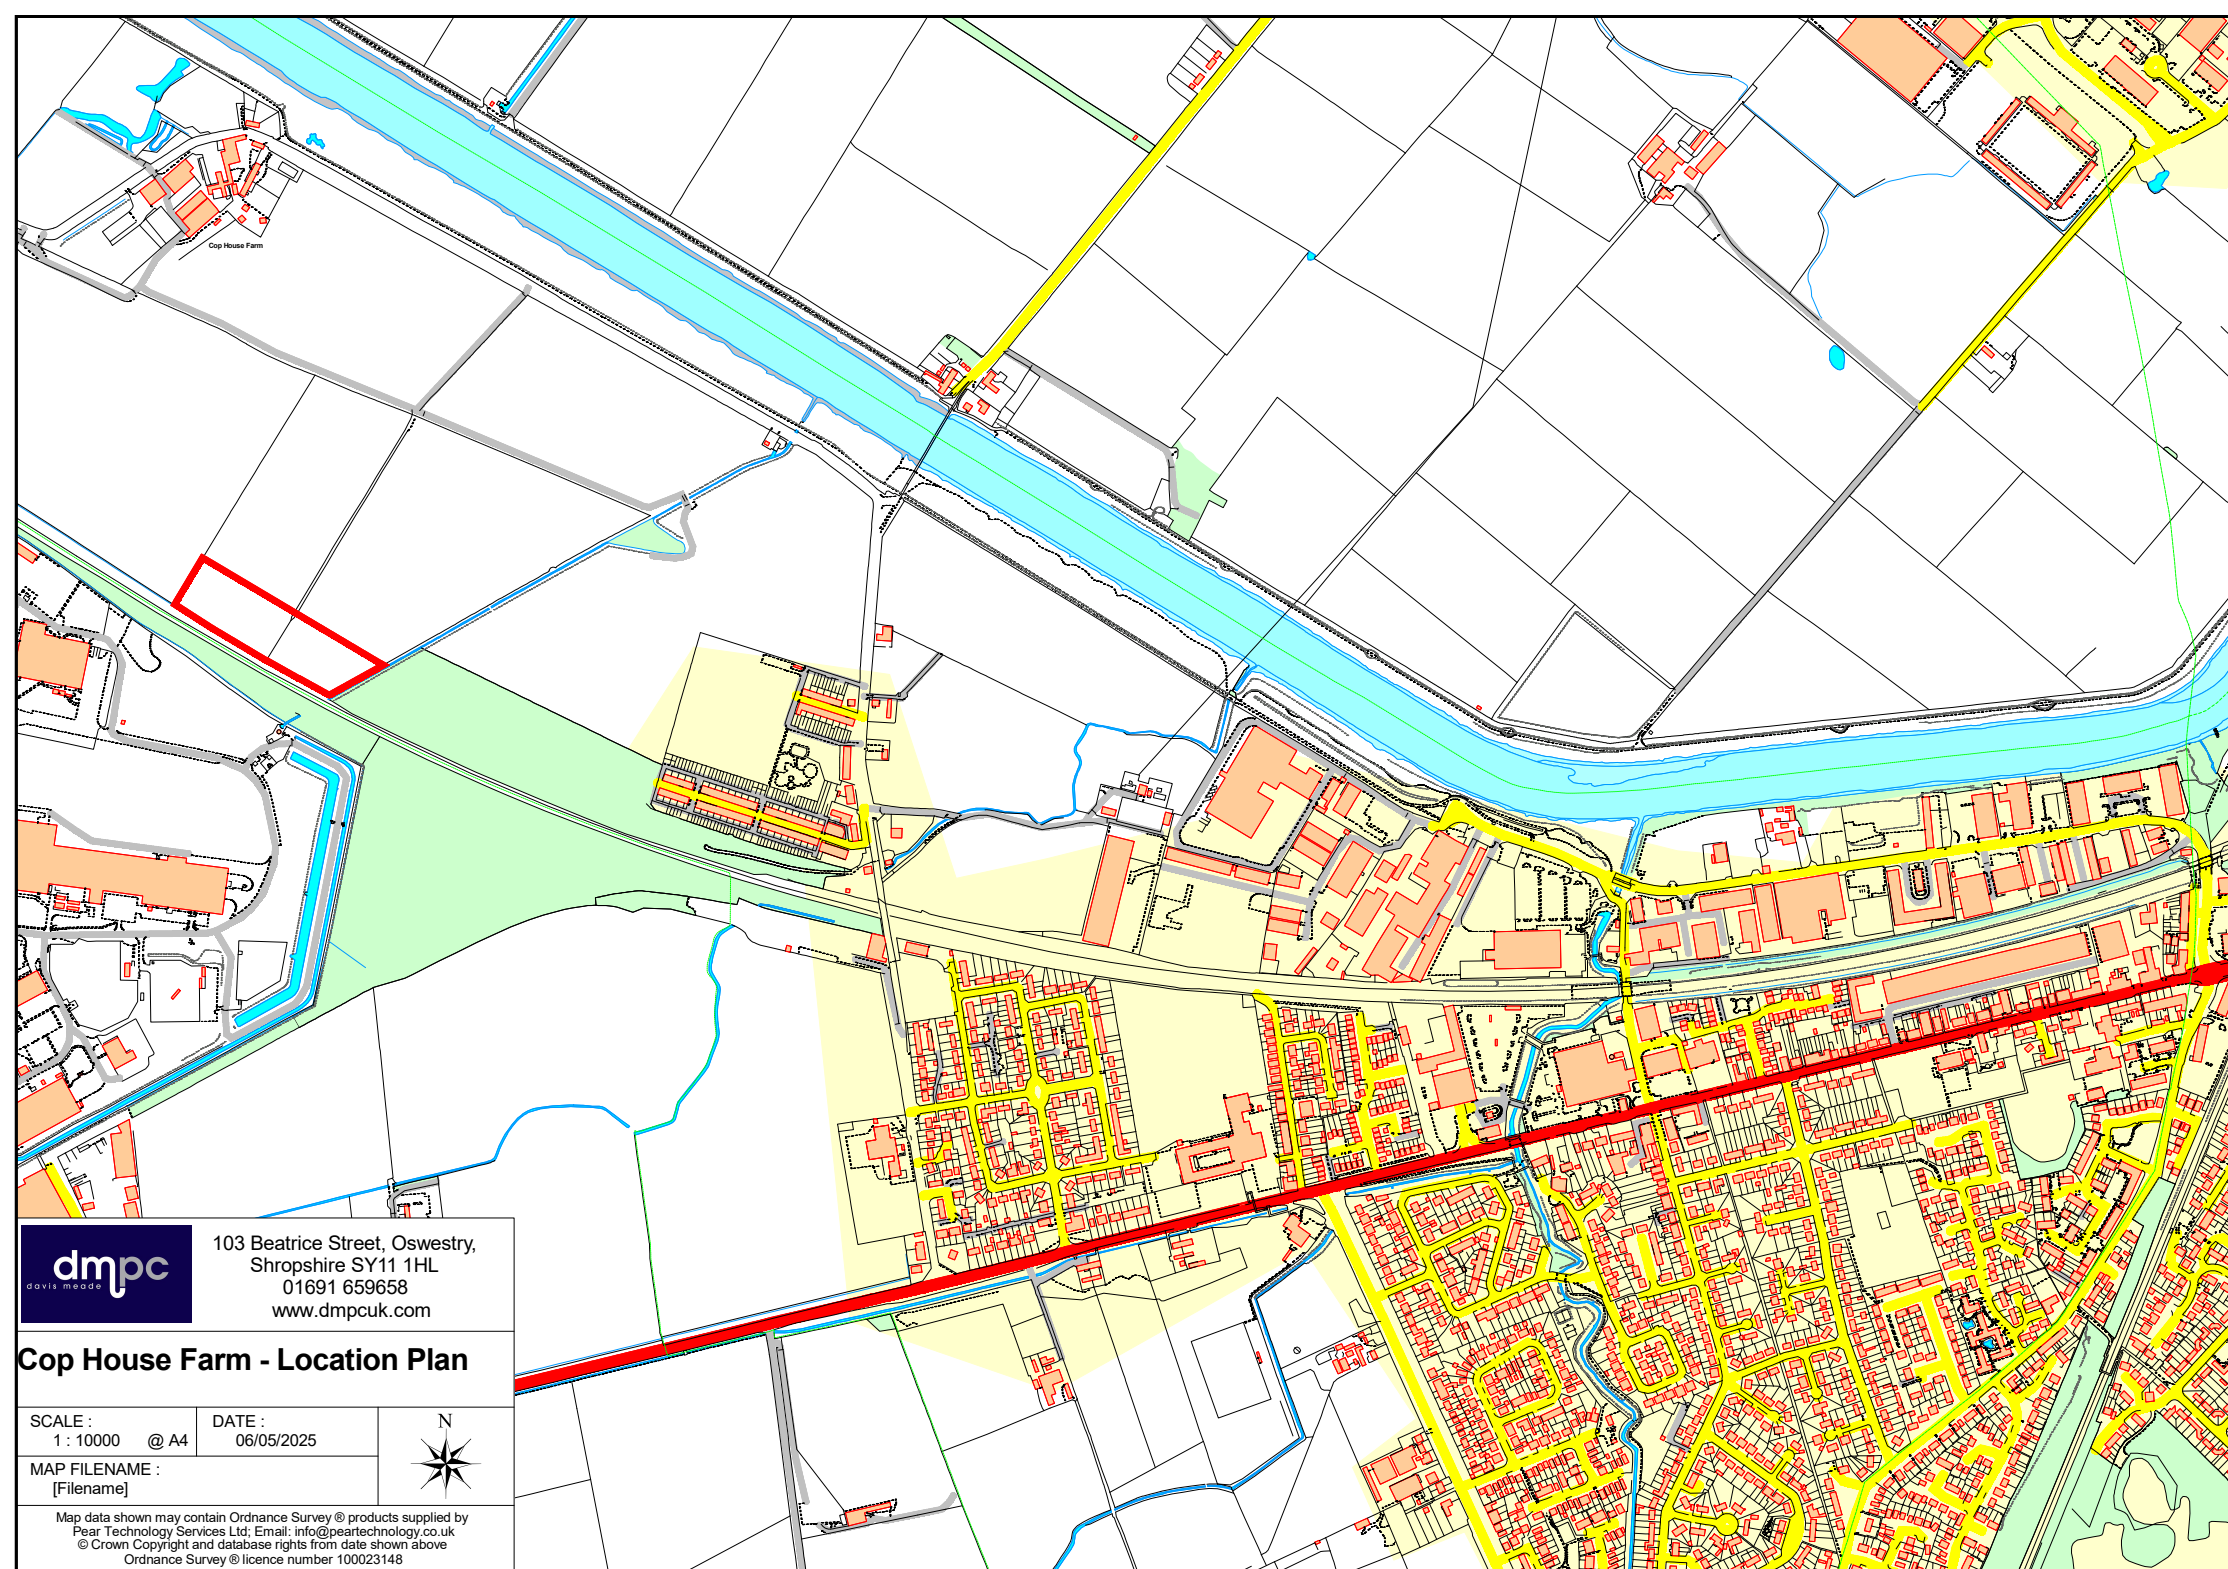

dmpe
civils media

103 Beatrice Street, Oswestry,
Shropshire SY11 1HL
01691 659658
www.dmpcuk.com

Cop House Farm - Location Plan

SCALE : 1 : 10000 @ A4
DATE : 06/05/2025

MAP FILENAME : [Filename]



Map data shown may contain Ordnance Survey © products supplied by
Pear Technology Services Ltd; Email: info@peartechology.co.uk
© Crown Copyright and database rights from date shown above
Ordnance Survey © licence number 100023148