




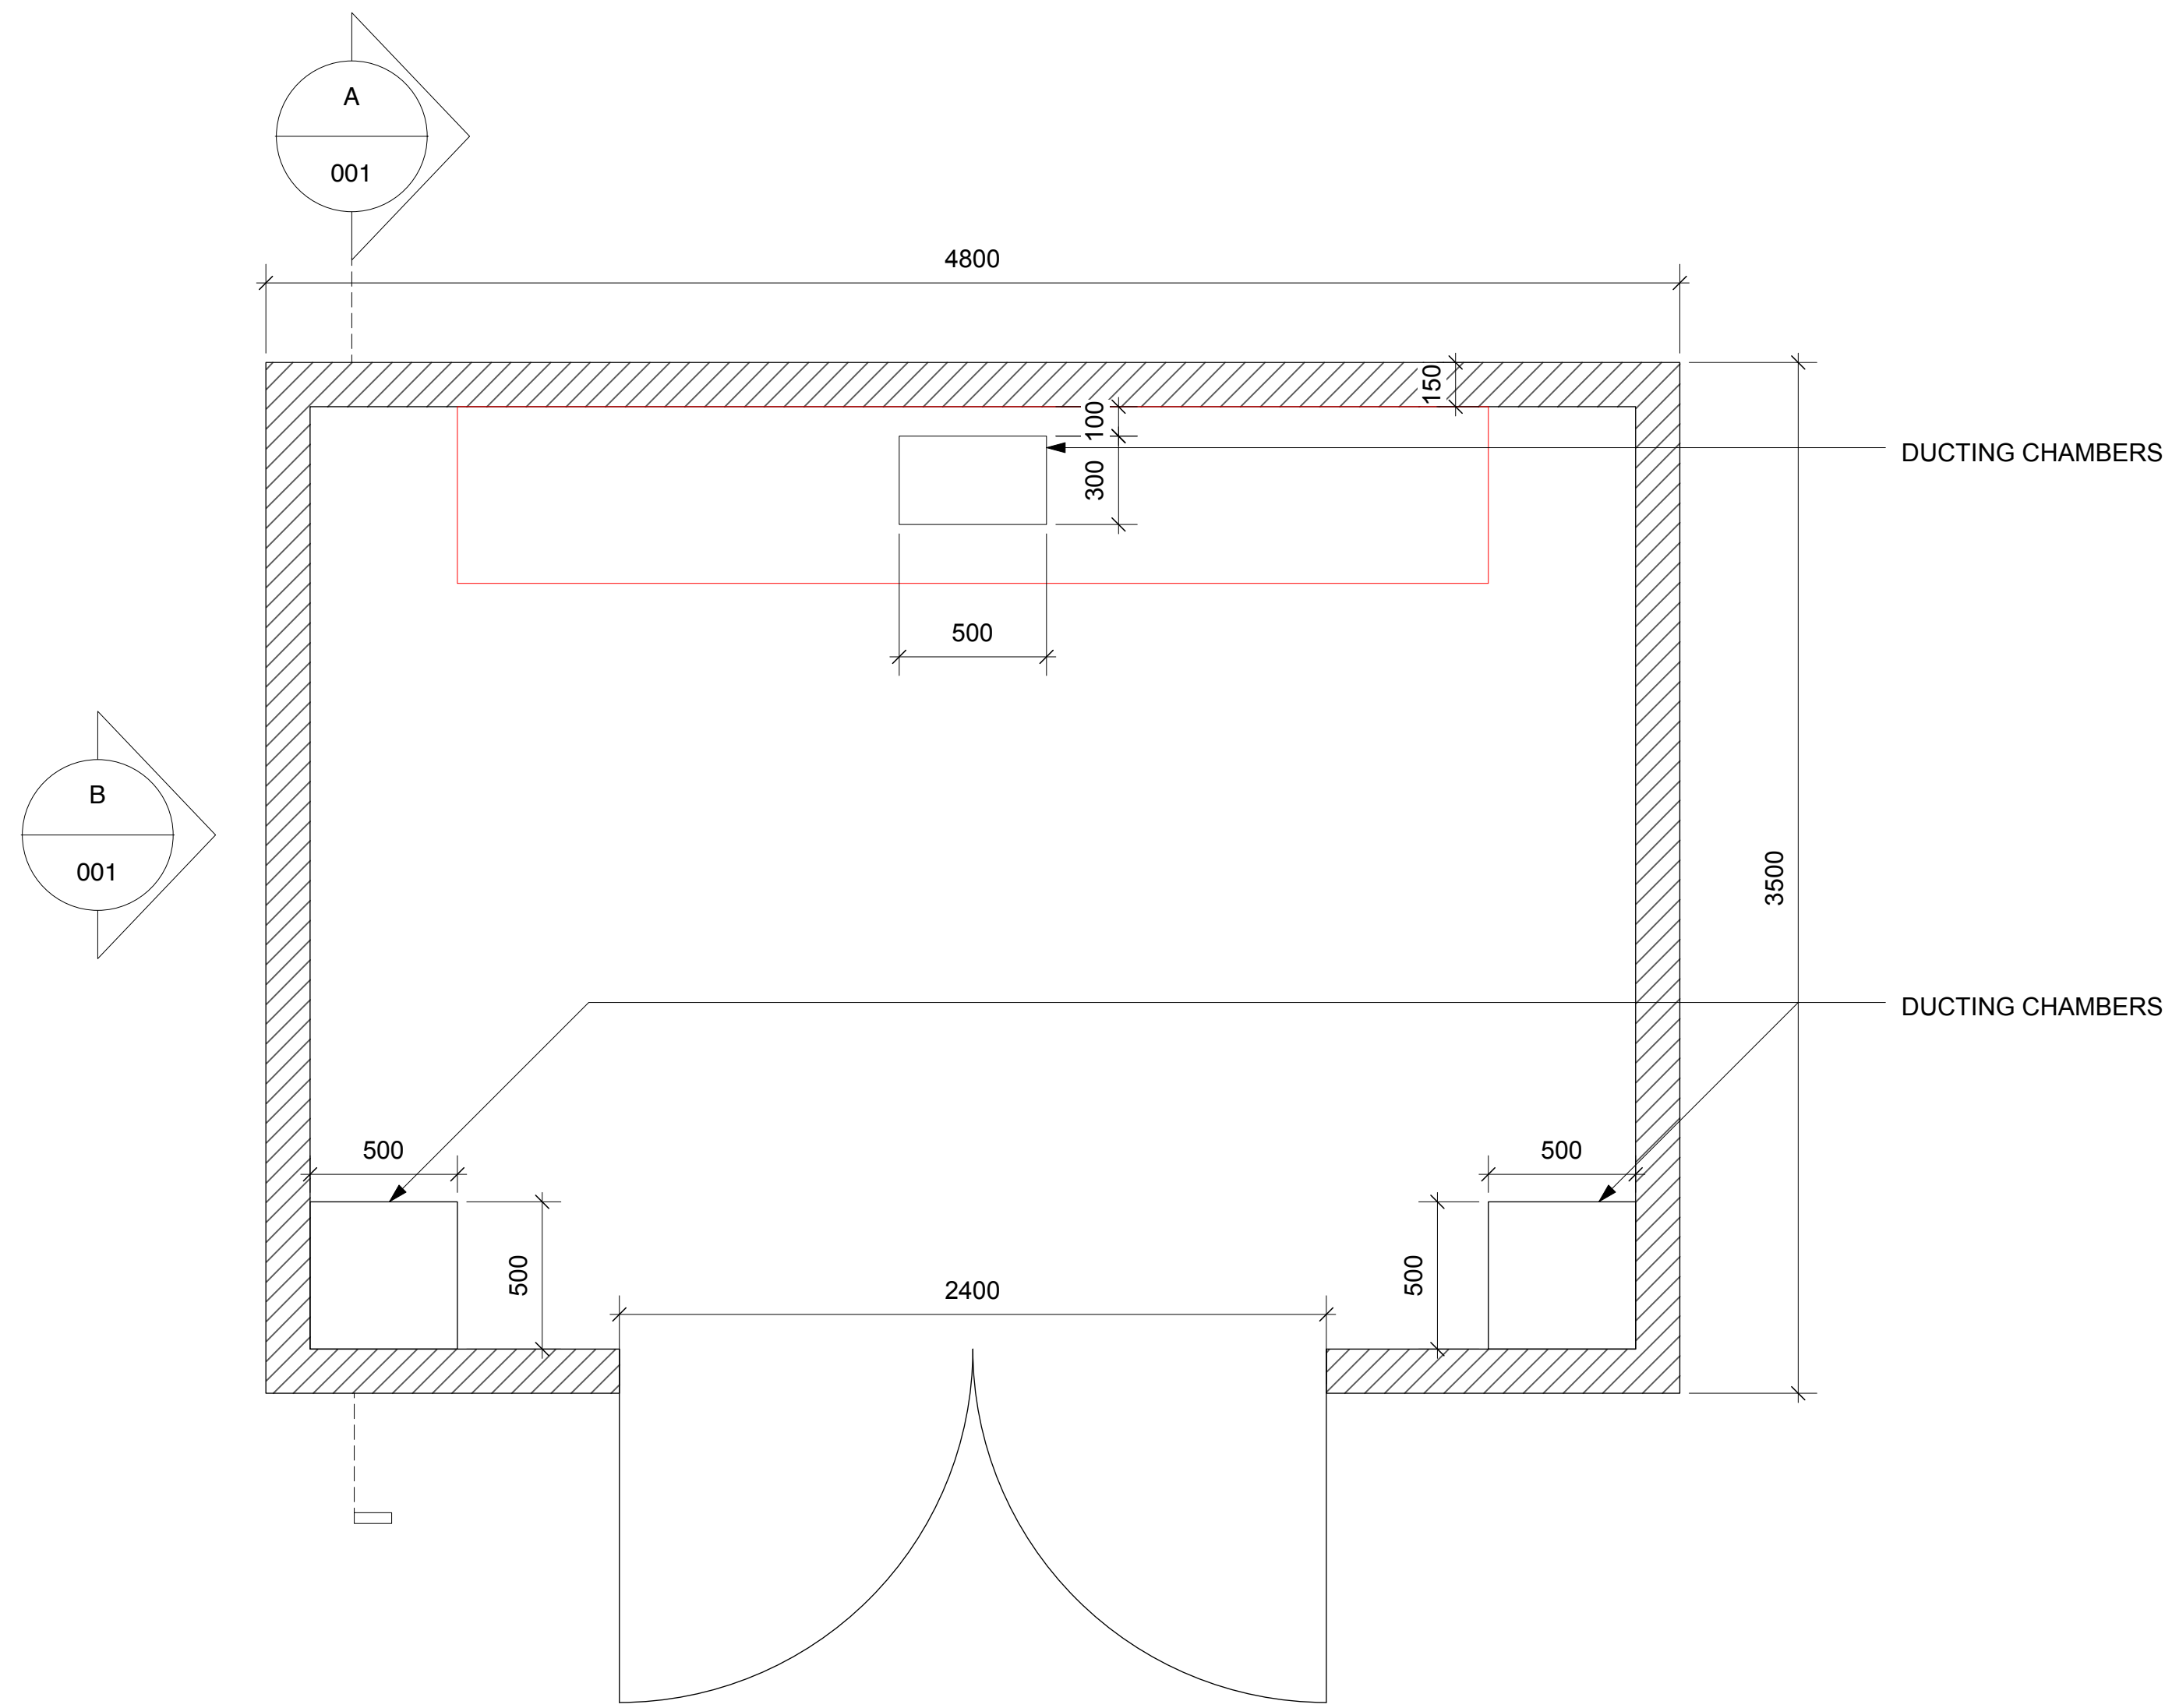

1 SWITCH ROOM PLAN
Scale: 1:20

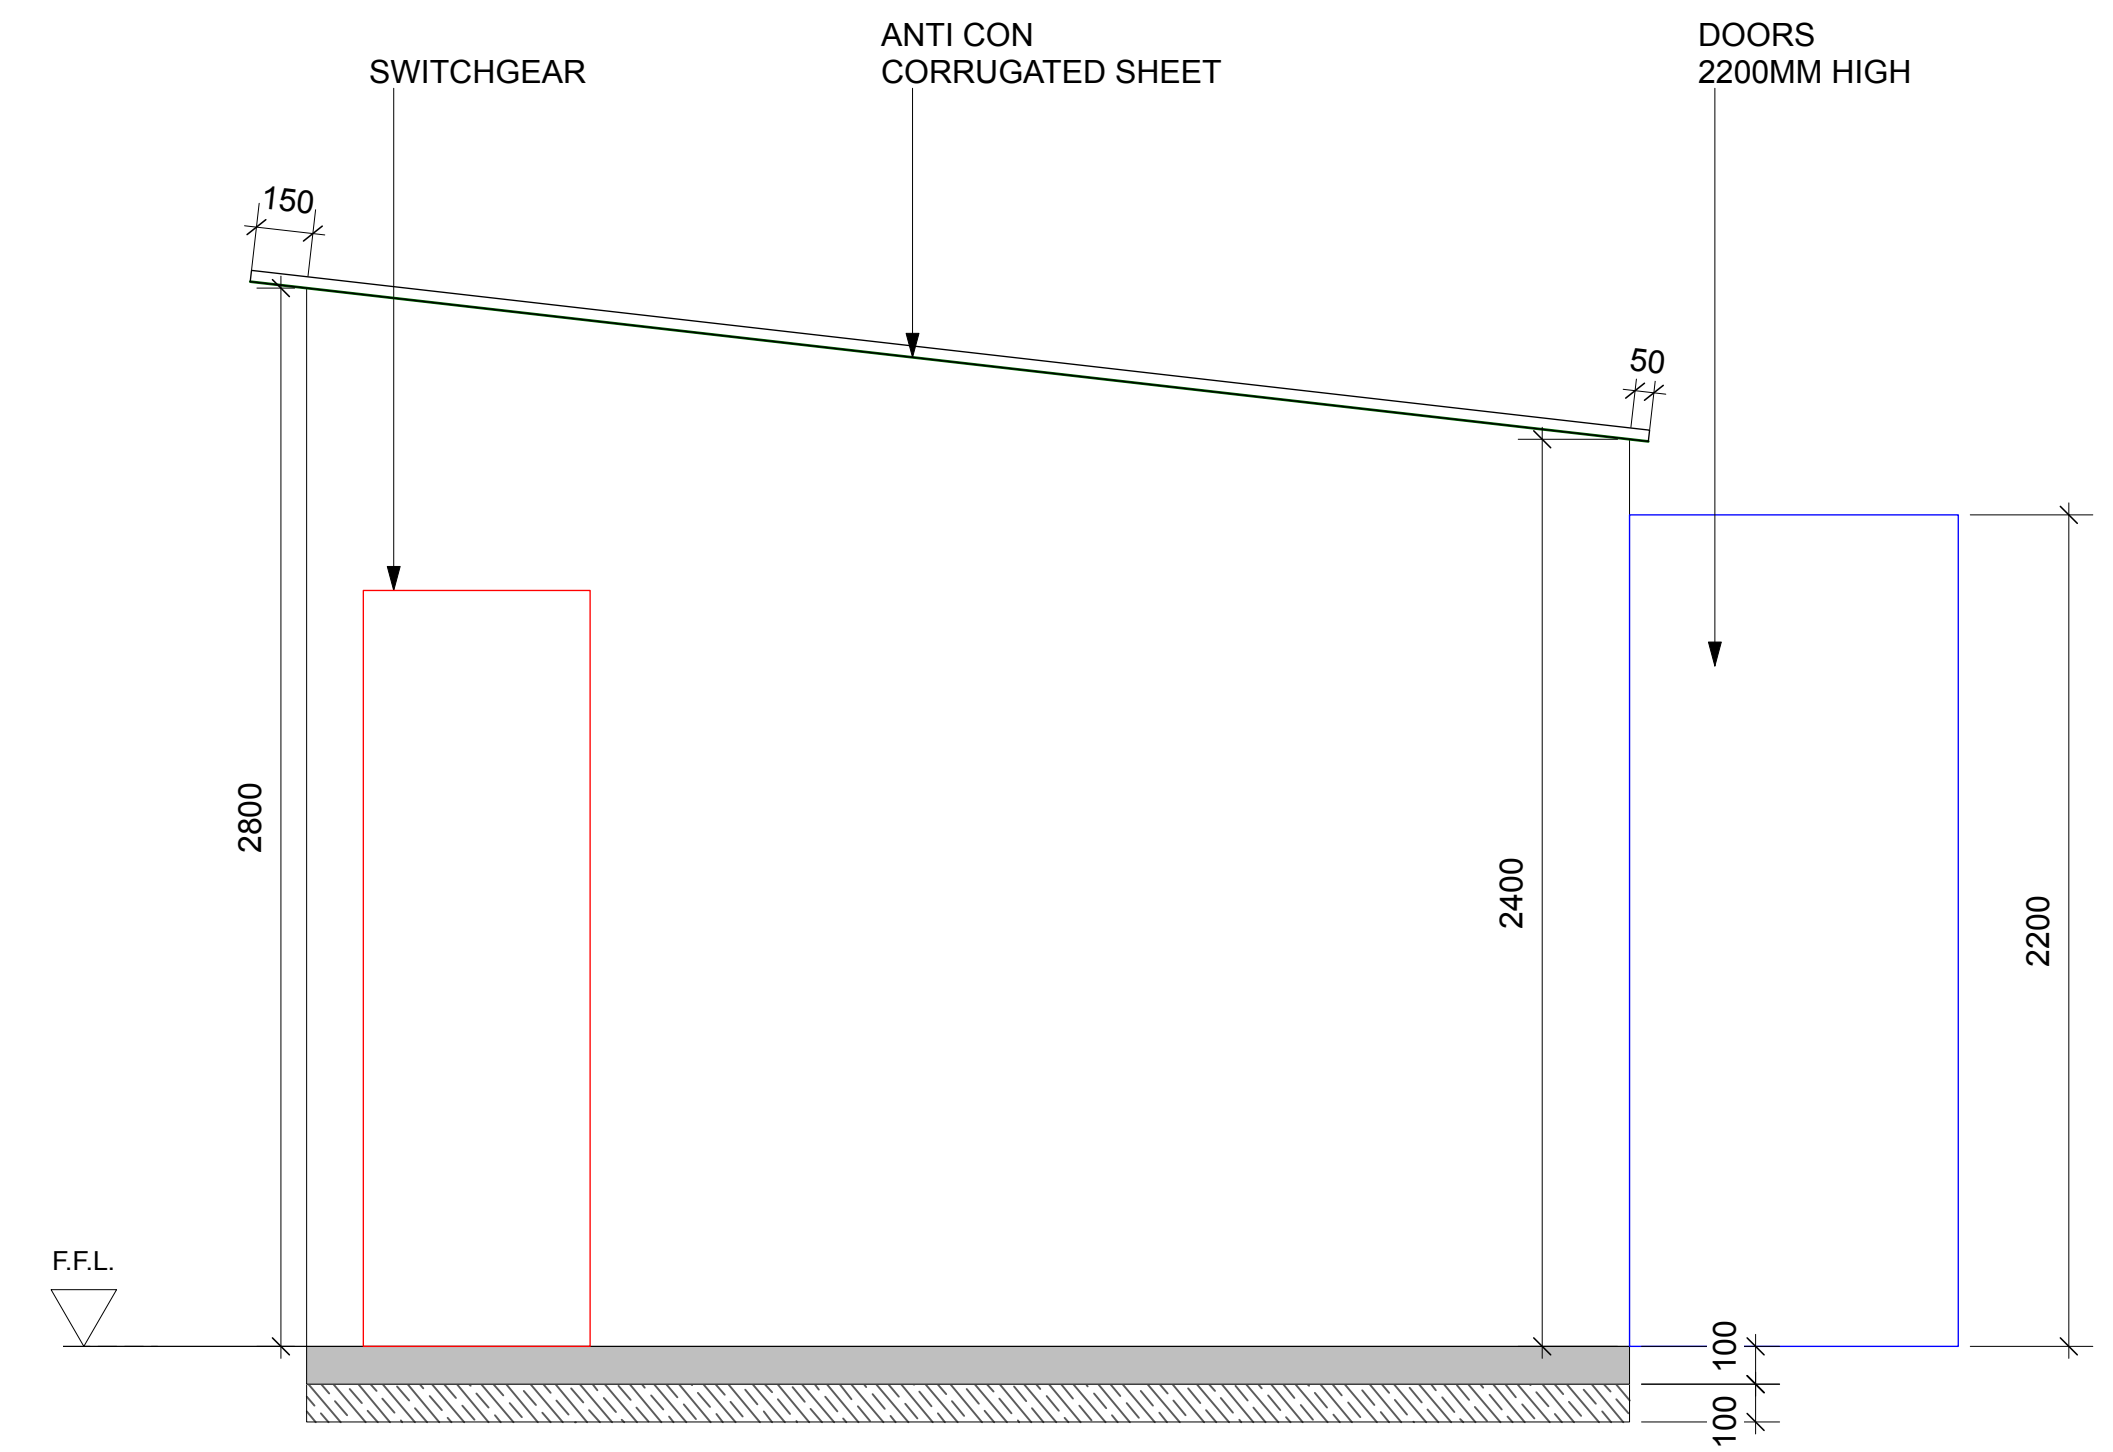

A1 SWITCH ROOM SECTION
Scale: 1:20

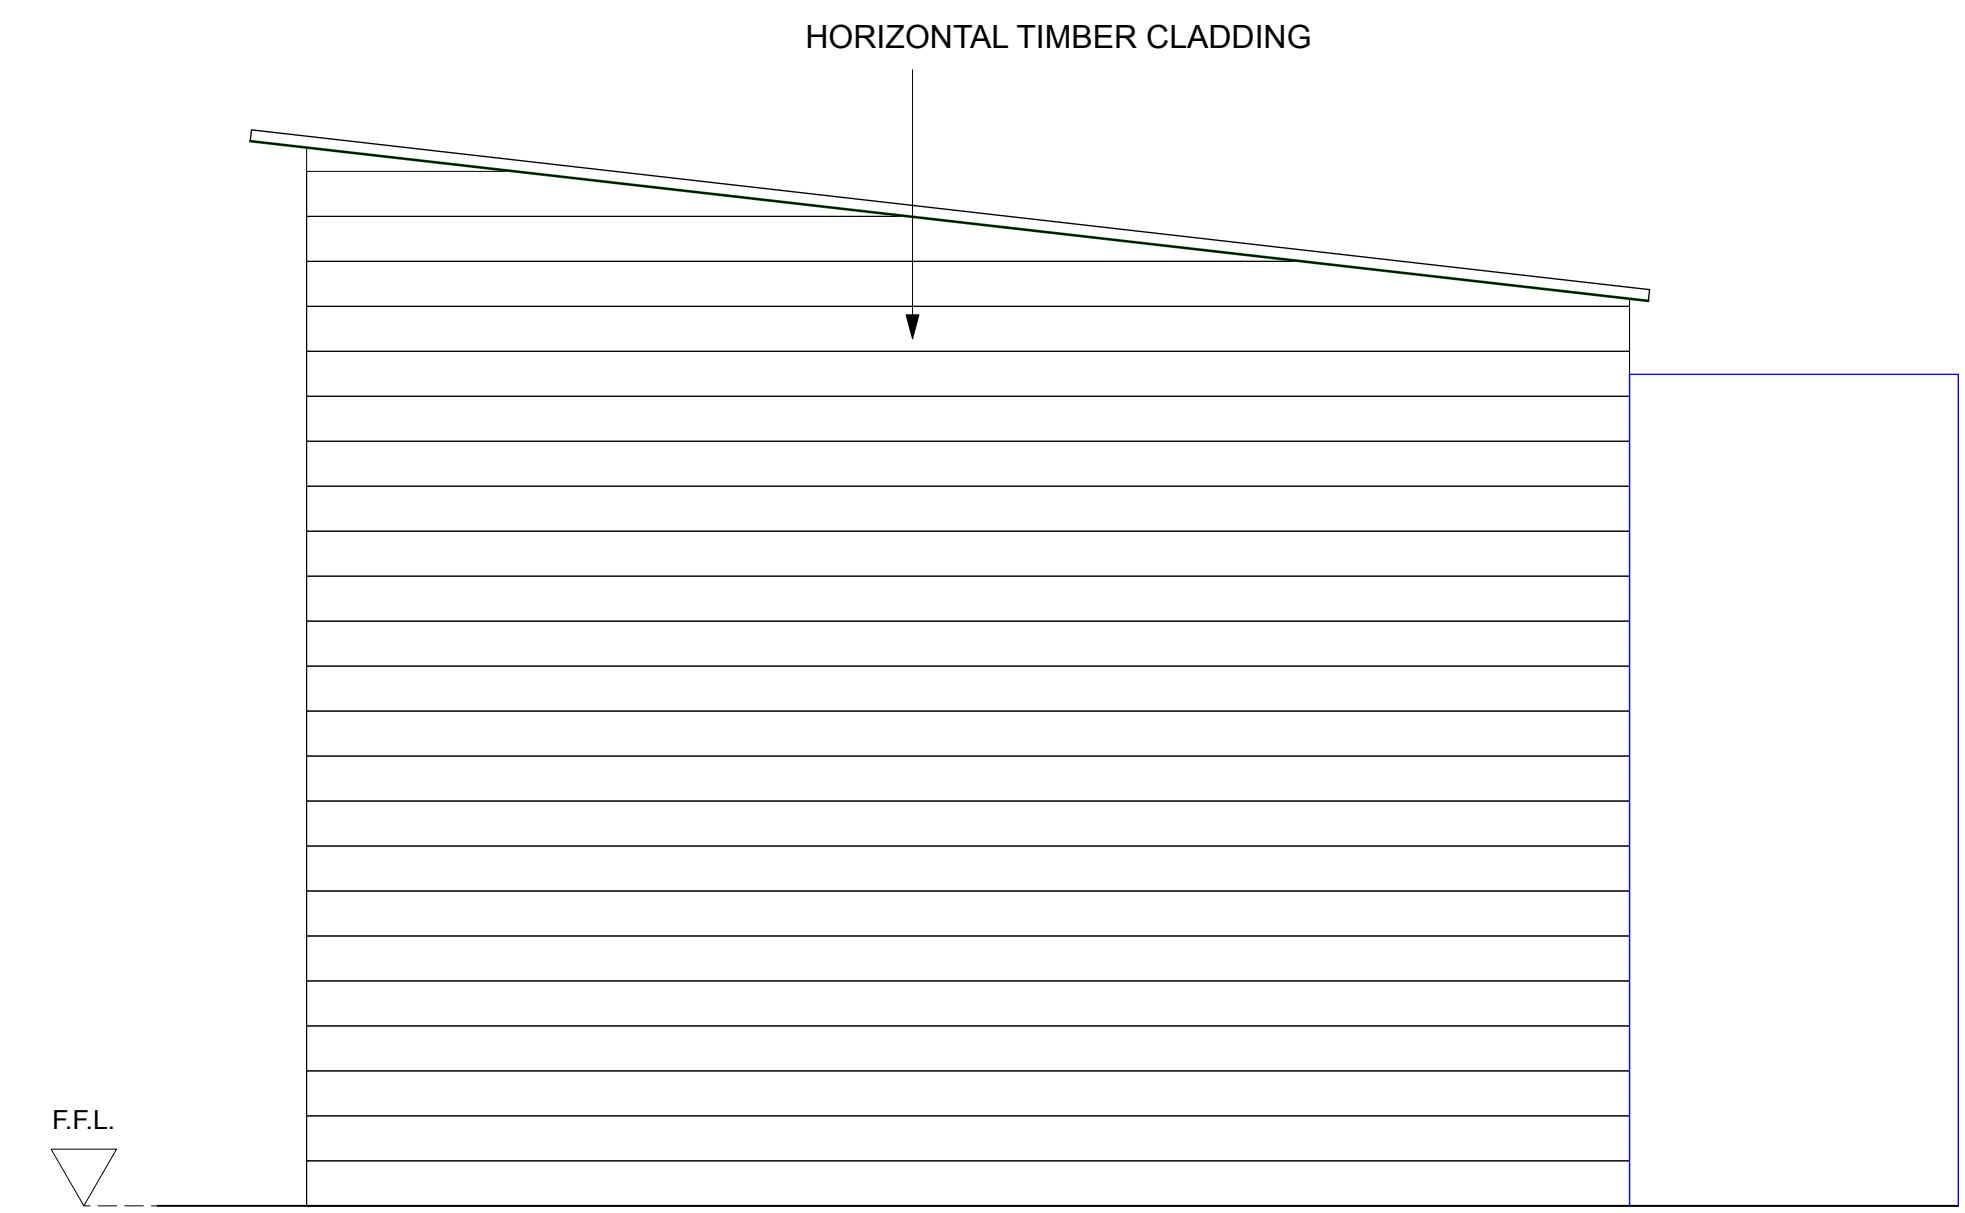

B1 SWITCH ROOM EXTERNAL ELEVATION
Scale: 1:20