


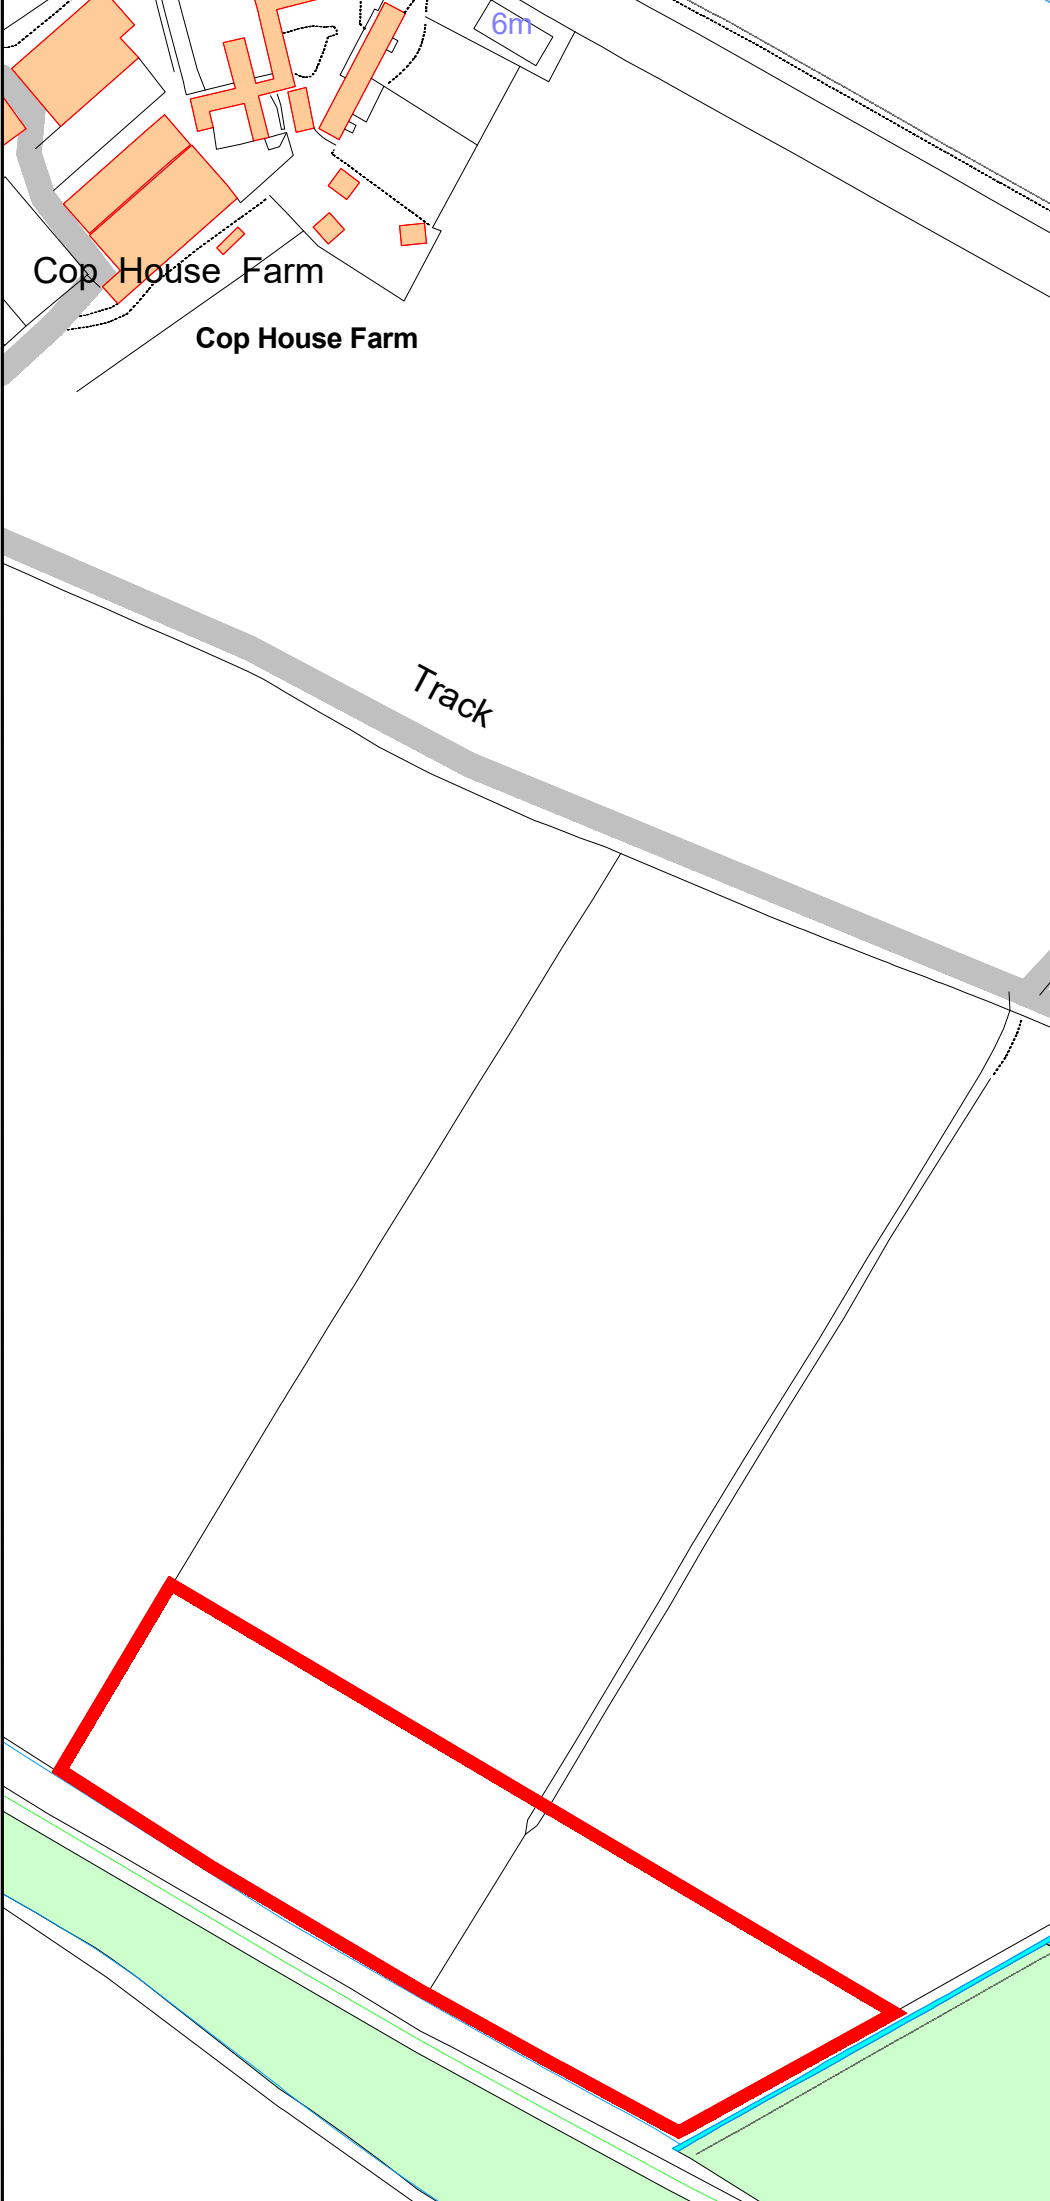



103 Beatrice Street, Oswestry,
Shropshire SY11 1HL
01691 659658
www.dmpcuk.com

Cop House Farm - Proposed Site Plan

SCALE :
1 : 2500 @ A4

DATE :
06/05/2025

N


MAP FILENAME :
[Filename]

Map data shown may contain Ordnance Survey® products supplied by
Pear Technology Services Ltd; Email: info@peartechology.co.uk
© Crown Copyright and database rights from date shown above
Ordnance Survey® licence number 100023148

 Site Area

Cop House Farm

Cop House Farm

Track