


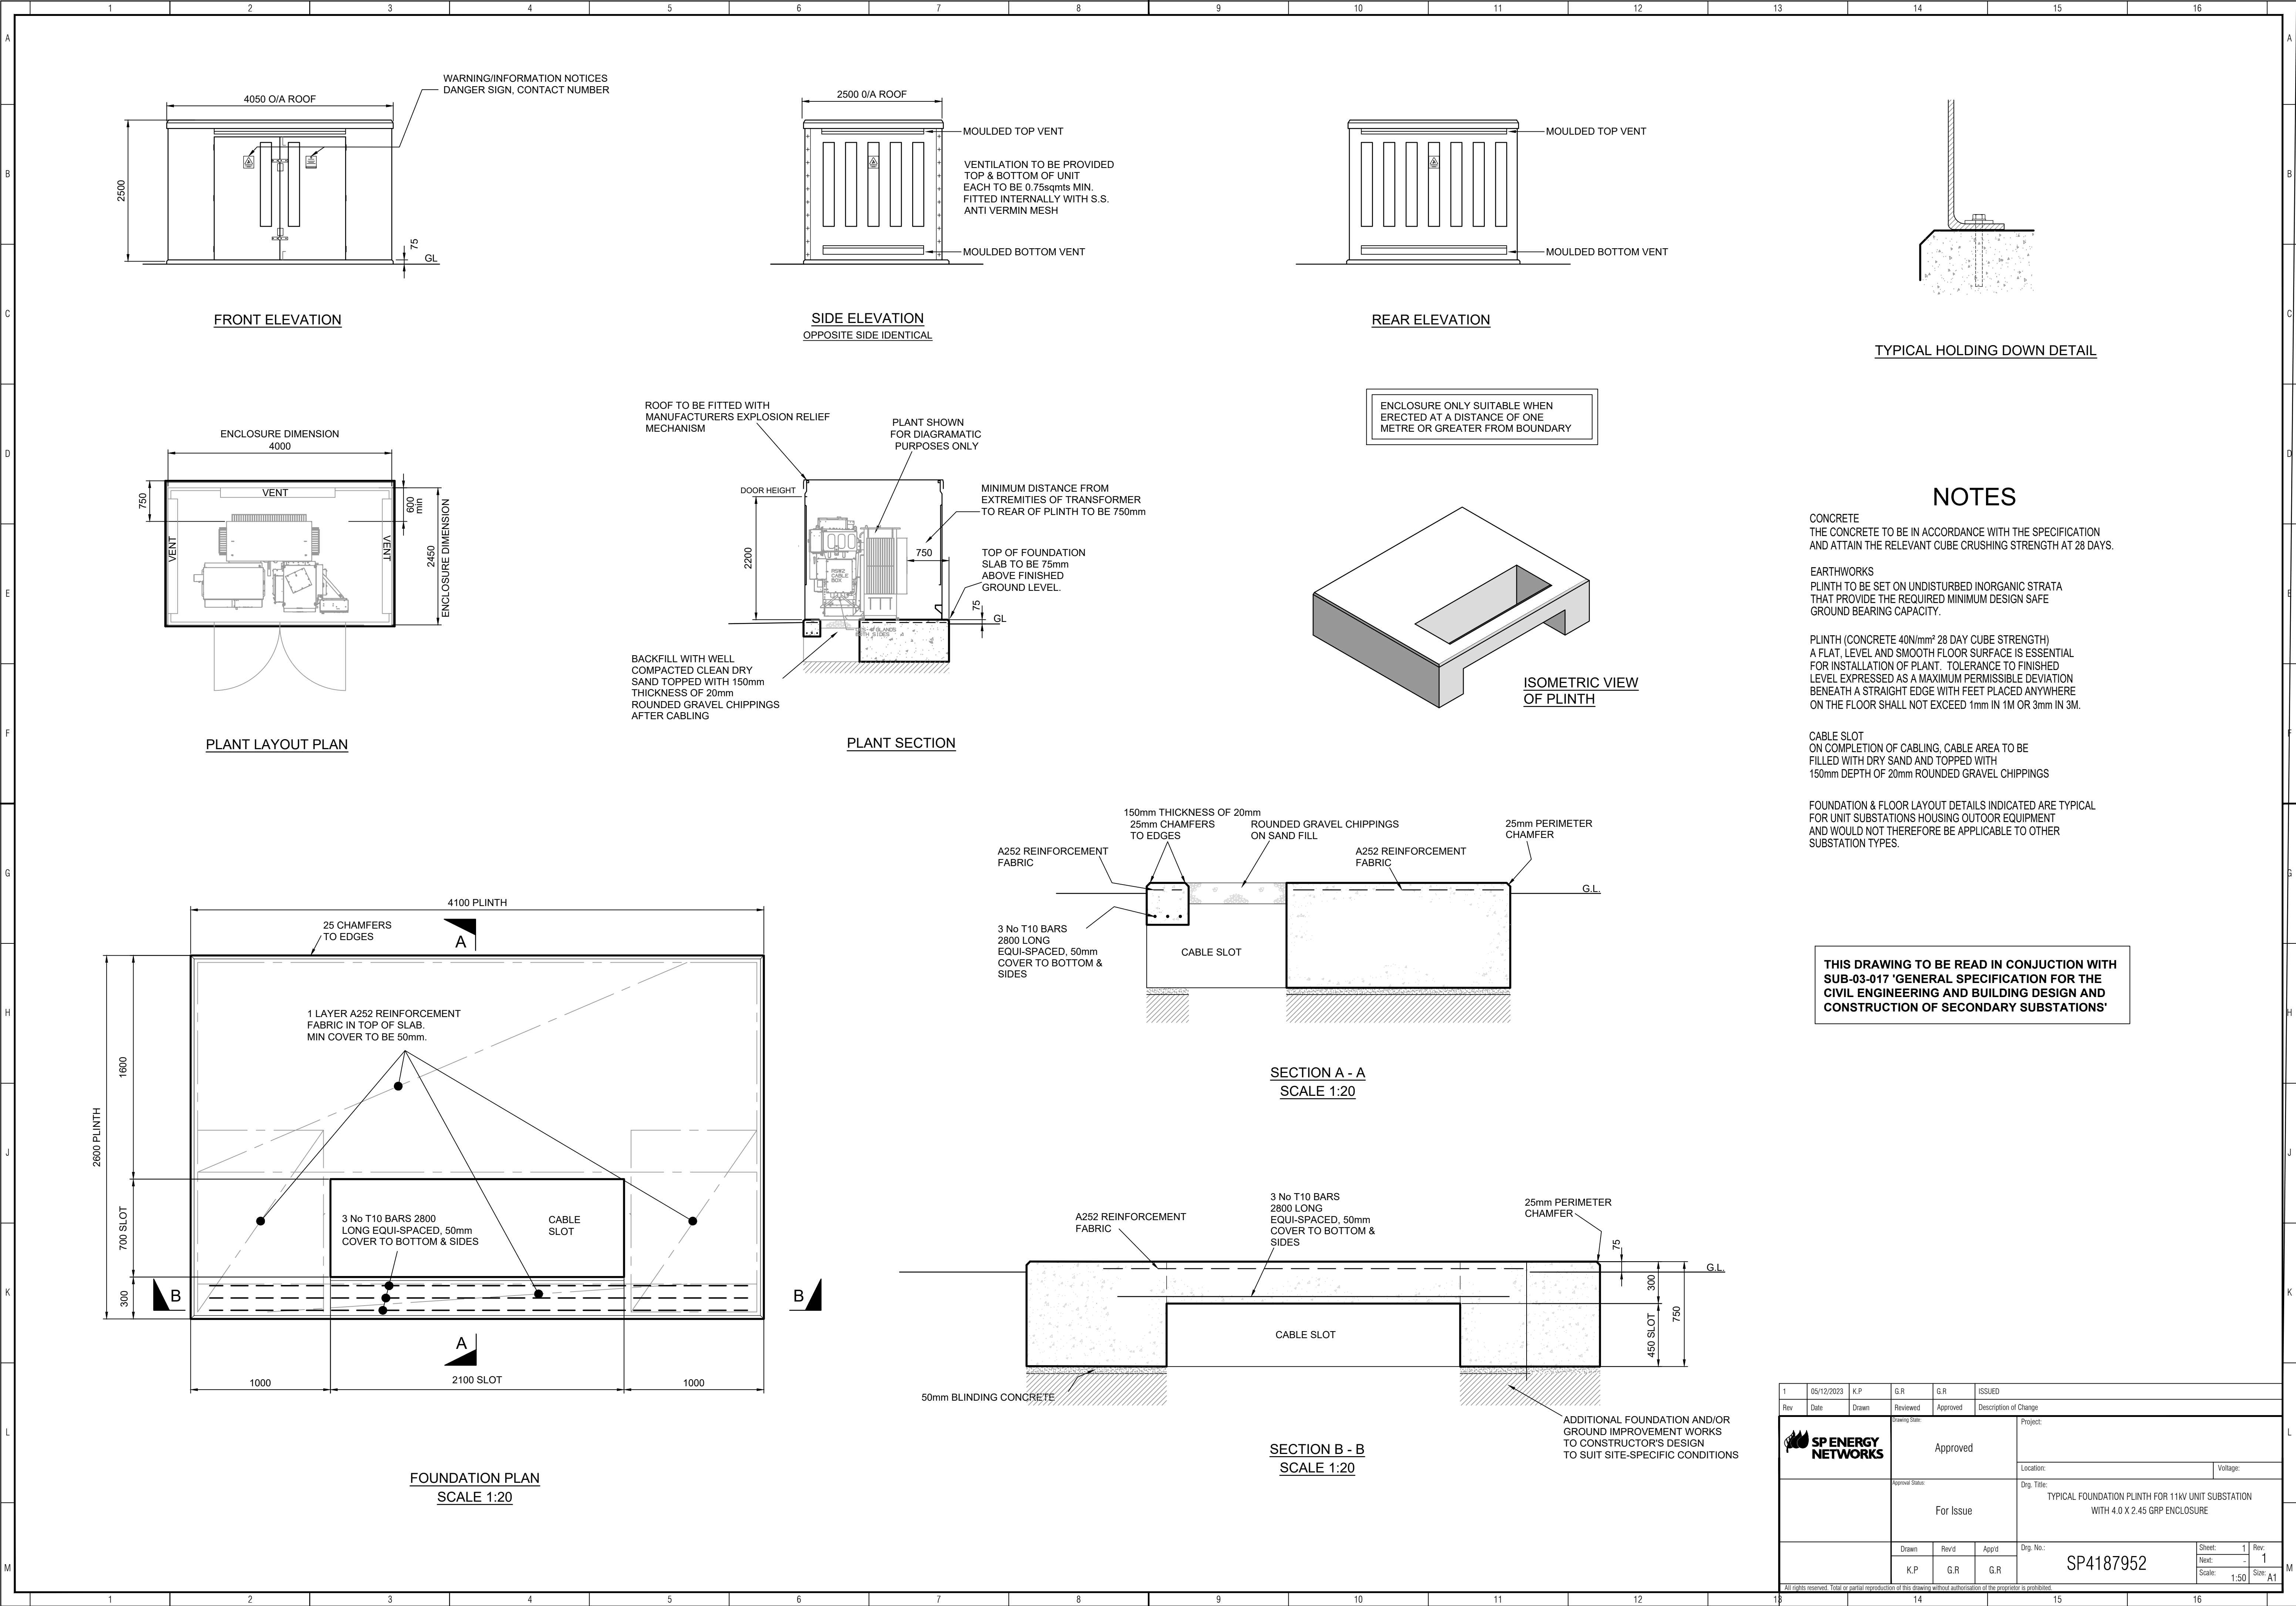

1	05/12/2023	K.P	G.R	G.R	ISSUED
Rev	Date	Drawn	Reviewed	Approved	Description of Change
Drawing Status:			Project:		
Approved			Location:		
Approval Status:			Org. Title:		
For Issue			TYPICAL FOUNDATION PLINTH FOR 11kV UNIT SUBSTATION WITH 4.0 X 2.45 GRP ENCLOSURE		
Drawn			Org. No.:		
K.P			SP4187952		
Rev'd			Sheet:		
G.R			1		
G.R			Next:		
			1		
			Scale:		
			1:50		
			Size:		
			A1		

All rights reserved. Total or partial reproduction of this drawing without authorisation of the proprietor is prohibited.